

RESOLUTION NO. 209422 DEC 11 1973

VACATION OF RESERVOIR DRIVE IN LOT 30 AND LOT A,
LA MESA COLONY; AND A PORTION OF MOHAWK STREET
ADJACENT TO LOT 1, COLLEGE VISTA

BE IT RESOLVED, By the Council of The City of San Diego,
California, that RESERVOIR DRIVE in Lot 30 and Lot A, La Mesa
Colony; and a portion of MOHAWK STREET adjacent to Lot 1, College
Vista, as more particularly referred to in Resolution of Intention
No. 208781 is unnecessary for present or prospective
public street purposes.

BE IT FURTHER RESOLVED, that RESERVOIR DRIVE in Lot 30 and
Lot A, La Mesa Colony; and a portion of MOHAWK STREET adjacent to
Lot 1, College Vista, as more particularly shown on Maps No. 13034-B
and No. 13199-B, on file in the office of the City Clerk as
Documents No. 744844 and No. 744845, which
said maps are attached hereto, and made a part hereof, be and the
same are hereby ordered vacated.

BE IT FURTHER RESOLVED, that the City Clerk shall cause a
certified copy of this resolution, with exhibits, attested by him
under seal, to be recorded in the office of the County Recorder.

APPROVED: JOHN W. WITT, City Attorney

By H. Valderhaug
Harold Valderhaug, Deputy


HOV:jh
8/27/73

DOCUMENT NO. 744844

FILED SEP 12 1973

OFFICE OF THE CITY CLERK
SAN DIEGO, CALIFORNIA

LA MESA COLONY
LOT 30
CATOCTIN TRACT
UNIT NO. 4
MAP NO. 3132

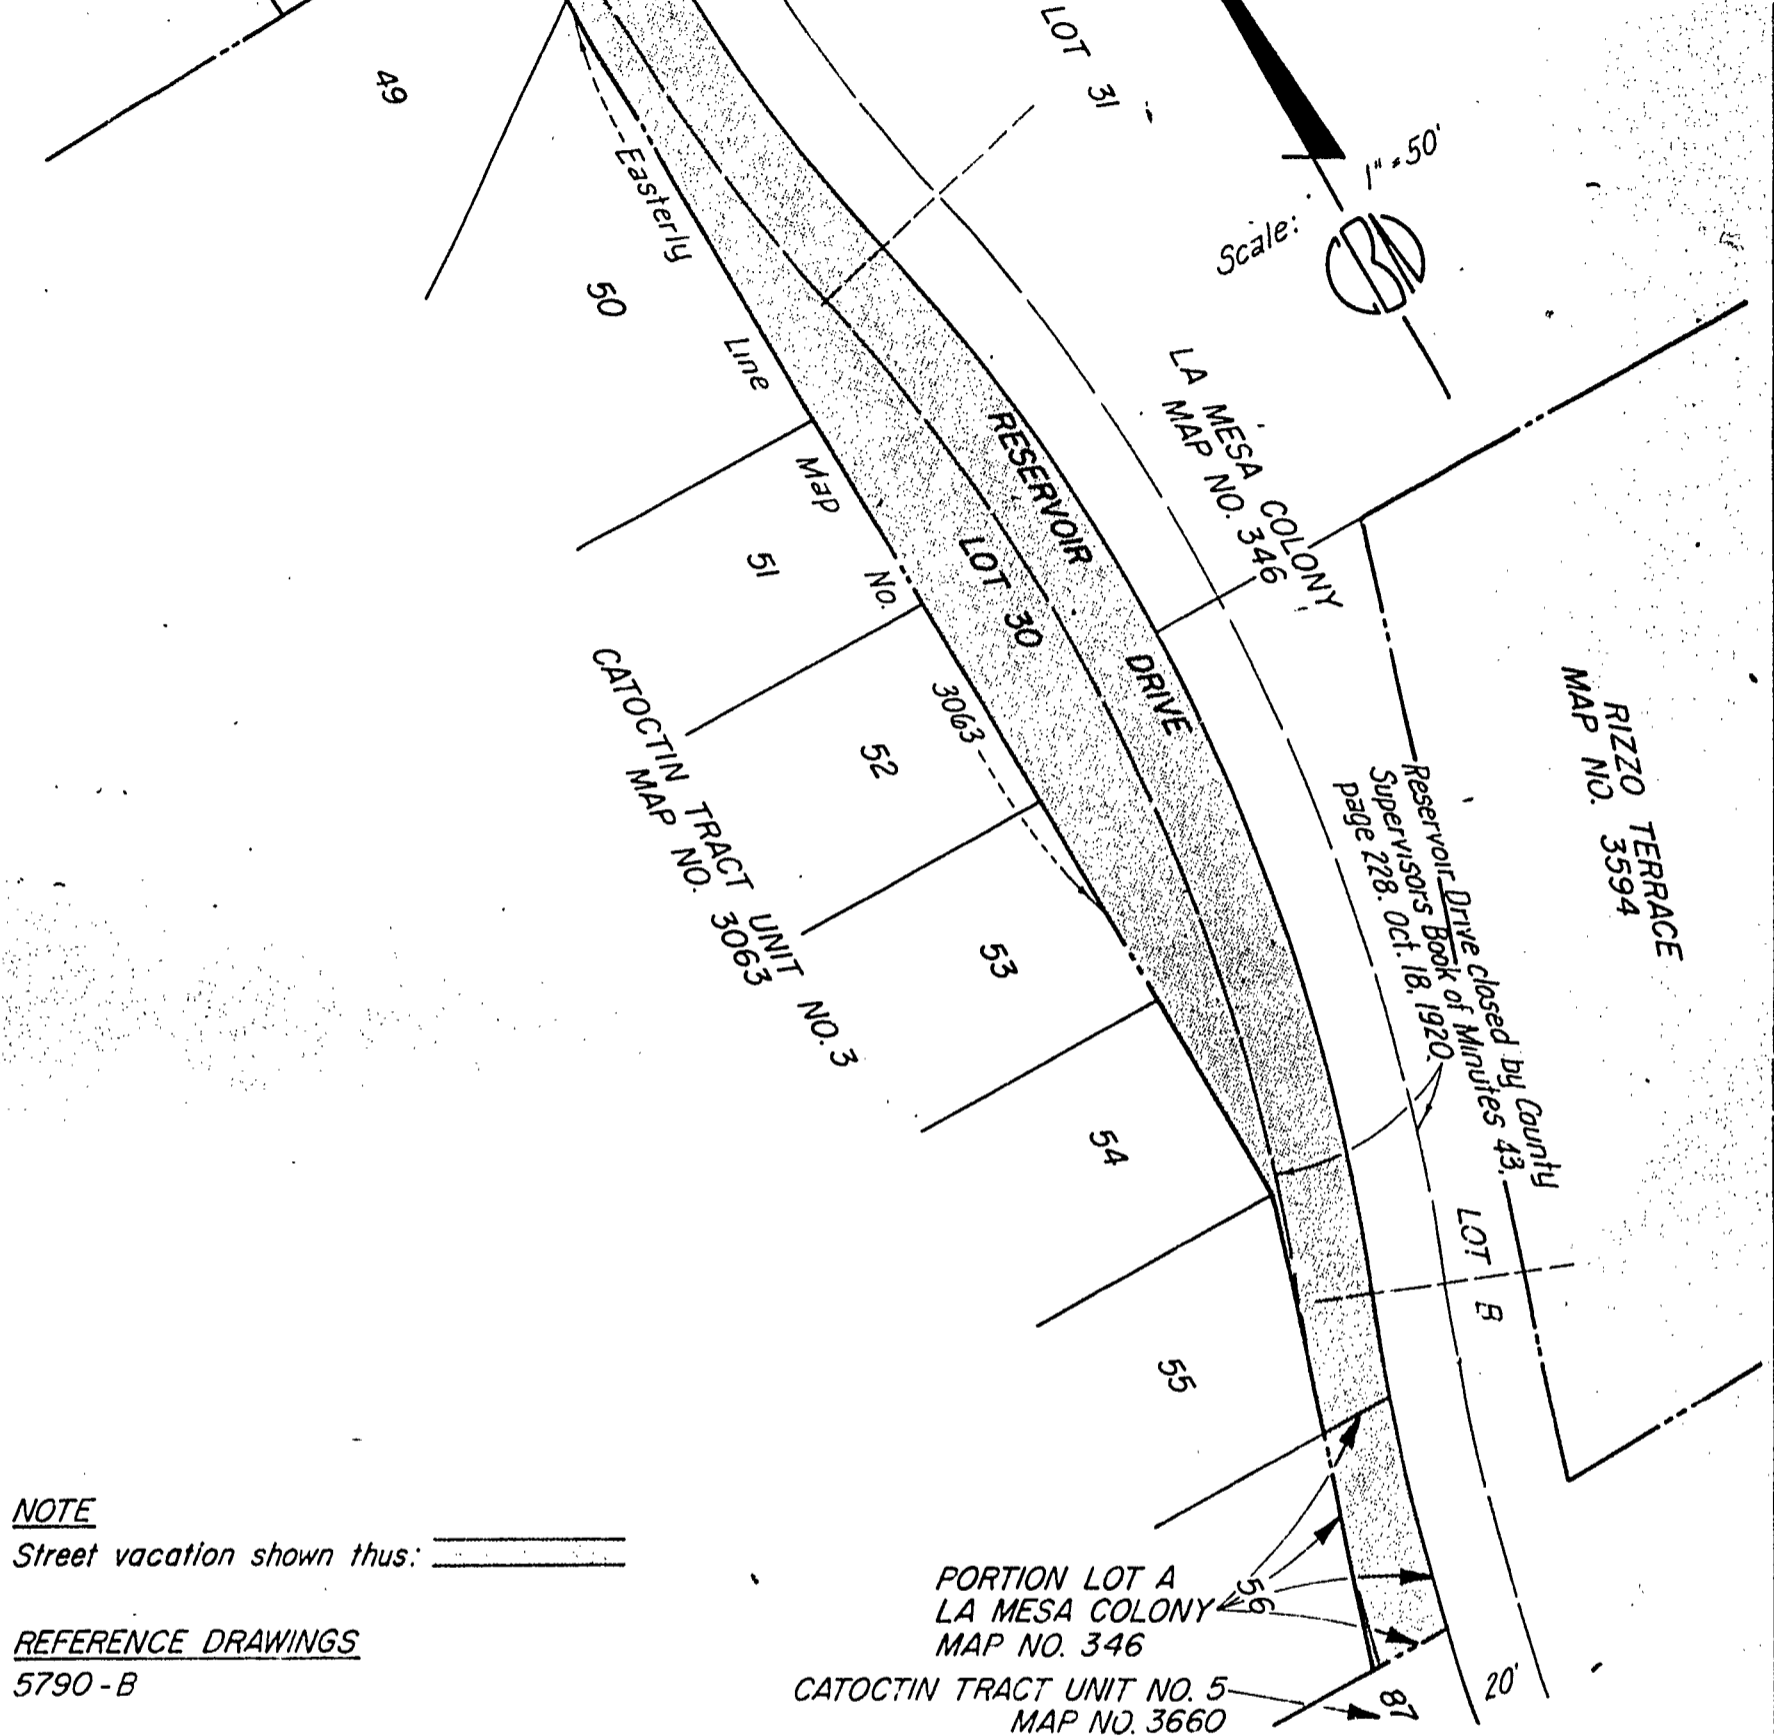

NOTE

Street vacation shown thus:

REFERENCE DRAWINGS

5790 - B

CRAIG, BULTHUIS & NOTHOMB
2611 ADAMS AVENUE
SAN DIEGO, CALIFORNIA 92116
PHONE: 297-3974


STREET VACATION - RESERVOIR DRIVE - in Lot 30 & Lot A, La Mesa Colony, for proposed Montezuma Townhouse.

DESCRIPTION	BY	APPROVED	DATE	FILMED	CITY OF SAN DIEGO, CALIFORNIA DEPARTMENT OF PUBLIC WORKS - CITY ENGINEER SHEET 1 OF 1 SHEETS	(72-41) W.O. NO. 27002
ORIGINAL					<i>C.R. Swadlow</i> FOR CITY ENGINEER	11-7-72 <i>Bill Robinson</i> CONTROL CERTIFICATION
						220-1751 LAMBERT COORDINATES
					DIVISION HEAD	13034 - B
					SECTION HEAD	
					PLANNING DEPT	

DOCUMENT NO. 744845

FILED SEP 12 1973

OFFICE OF THE CITY CLERK
SAN DIEGO, CALIFORNIA

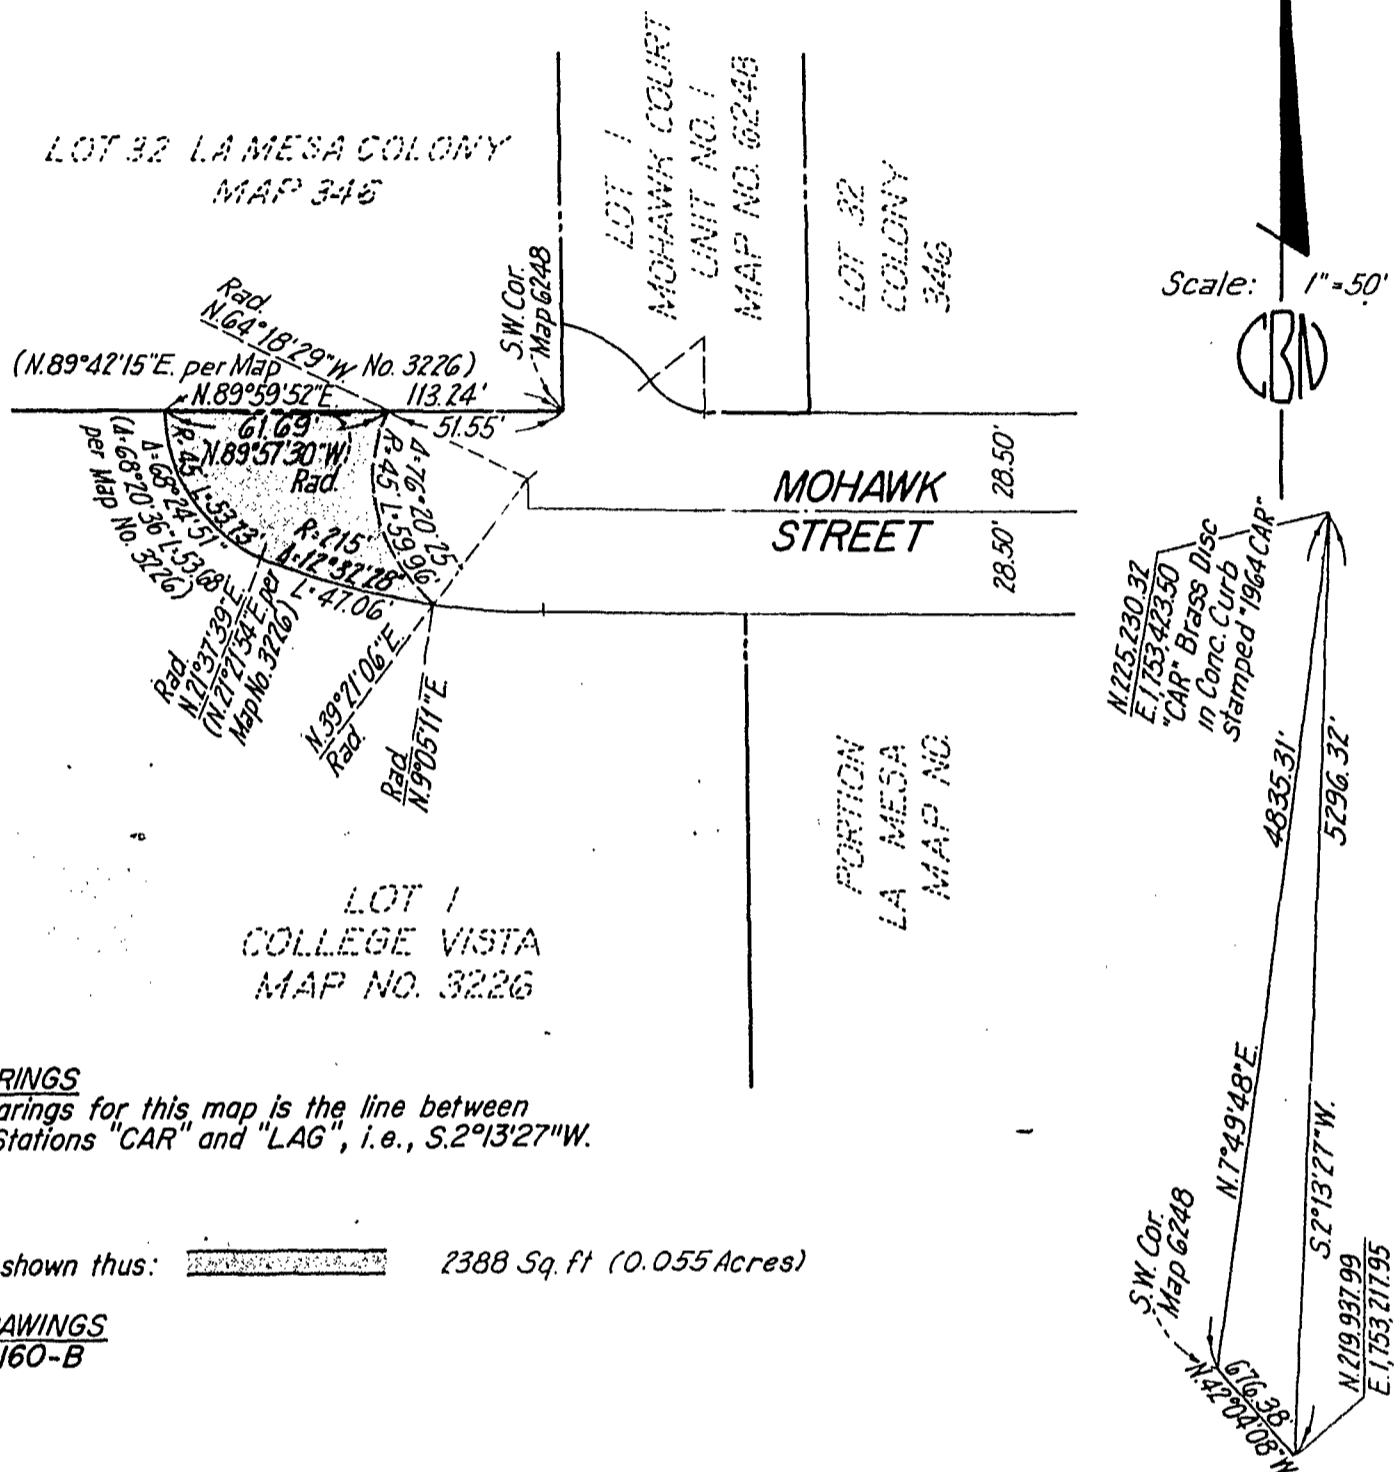

Scale: 1"=50'



BASIS OF BEARINGS

The Basis of Bearings for this map is the line between City Engineers Stations "CAR" and "LAG", i.e., S.2°13'27"W. (See Detail).

NOTE

Street vacation shown thus:  2388 Sq. ft (0.055 Acres)

REFERENCE DRAWINGS
15604-5-D, 13160-B

DETAIL FOR BASIS OF BEARINGS
No Scale

CRAIG, BULTHUIS & NOTHOMB
2611 ADAMS AVENUE
SAN DIEGO, CALIFORNIA 92116
PHONE: 297-3974

STREET VACATION - Portion of Mohawk Street adjacent to Lot 1, College Vista, for proposed Montezuma Townhouse.

DESCRIPTION	BY	APPROVED	DATE	FILMED	CITY OF SAN DIEGO, CALIFORNIA	
ORIGINAL					73-10 W.O. NO. 27002	
					SHEET 1 OF 1 SHEETS	
					<i>CR Lockwood</i> FOR CITY ENGINEER	6-14-73 DATE
						<i>Bill Robinson</i> CONTROL CERTIFICATION
						220-1751 LAMBERT COORDINATES
						13199 - B
					DIVISION HEAD	PLANNING DEPT.
					SECTION HEAD	

Job No. 1197

Passed and adopted by the Council of The City of San Diego on DEC 11 1973,
 by the following vote:

Councilmen	Yeas	Nays	Excused	Absent
Gil Johnson	<input checked="" type="checkbox"/>	<input type="checkbox"/>	<input type="checkbox"/>	<input type="checkbox"/>
Maureen F. O'Connor	<input type="checkbox"/>	<input type="checkbox"/>	<input type="checkbox"/>	<input checked="" type="checkbox"/>
Lee Hubbard	<input checked="" type="checkbox"/>	<input type="checkbox"/>	<input type="checkbox"/>	<input type="checkbox"/>
Leon L. Williams	<input checked="" type="checkbox"/>	<input type="checkbox"/>	<input type="checkbox"/>	<input type="checkbox"/>
Floyd L. Morrow	<input type="checkbox"/>	<input type="checkbox"/>	<input type="checkbox"/>	<input checked="" type="checkbox"/>
Bob Martinet	<input checked="" type="checkbox"/>	<input type="checkbox"/>	<input type="checkbox"/>	<input type="checkbox"/>
Jim Ellis	<input checked="" type="checkbox"/>	<input type="checkbox"/>	<input type="checkbox"/>	<input type="checkbox"/>
Jim Bates	<input checked="" type="checkbox"/>	<input type="checkbox"/>	<input type="checkbox"/>	<input type="checkbox"/>
Mayor Pete Wilson	<input checked="" type="checkbox"/>	<input type="checkbox"/>	<input type="checkbox"/>	<input type="checkbox"/>

AUTHENTICATED BY:

PETE WILSON
 Mayor of The City of San Diego, California.

EDWARD NIELSEN
 City Clerk of The City of San Diego, California.

(Seal)

By *Uplanda Limon*, Deputy.

Office of the City Clerk, San Diego, California	
Resolution Number	209422 Adopted DEC 11 1973