

OCT 5 1977

RESOLUTION NO. 219415

(R. 78-529)

WHEREAS, Section 1930 of the Streets and Highways Code provides a procedure for the summary vacation of streets by City Council resolution where the street to be vacated has been superseded by relocation; and

WHEREAS, FERN AVENUE between 30th Street and Beyer Boulevard has been relocated by the approval on this date of dedication of Del Sol Boulevard by the acceptance of the final map of the subdivision to be known as SOUTH SAN DIEGO INDUSTRIAL PARK UNIT NO. 1; and

WHEREAS, those properties adjoining Fern Avenue will continue to have access or will be accesible by the streets which have been dedicated with the approval on this date of the subdivision to be known as SOUTH SAN DIEGO INDUSTRIAL PARK UNIT NO. 1; NOW, THEREFORE,

BE IT RESOLVED, by the Council of The City of San Diego, as follows:

1. That Fern Avenue between 30th Street and Beyer Boulevard as more particularly shown on Drawing No. 13927-B, on file in the office of the City Clerk as Document No. 761457, which is by this reference incorporated herein and made a part hereof, be, and the same is hereby ordered vacated.

2. That the City Clerk shall cause a certified copy of this resolution with drawings, attested by him under seal, to be recorded in the office of the San Diego County Recorder.

APPROVED: JOHN W. WITT, City Attorney


By Harold O. Valderhaug Deputy

MICROFILMED

HOV:sml  
9-20-77  
Or.Dept.:E&D  
W.O.:117491

JUN 12 1978

01795

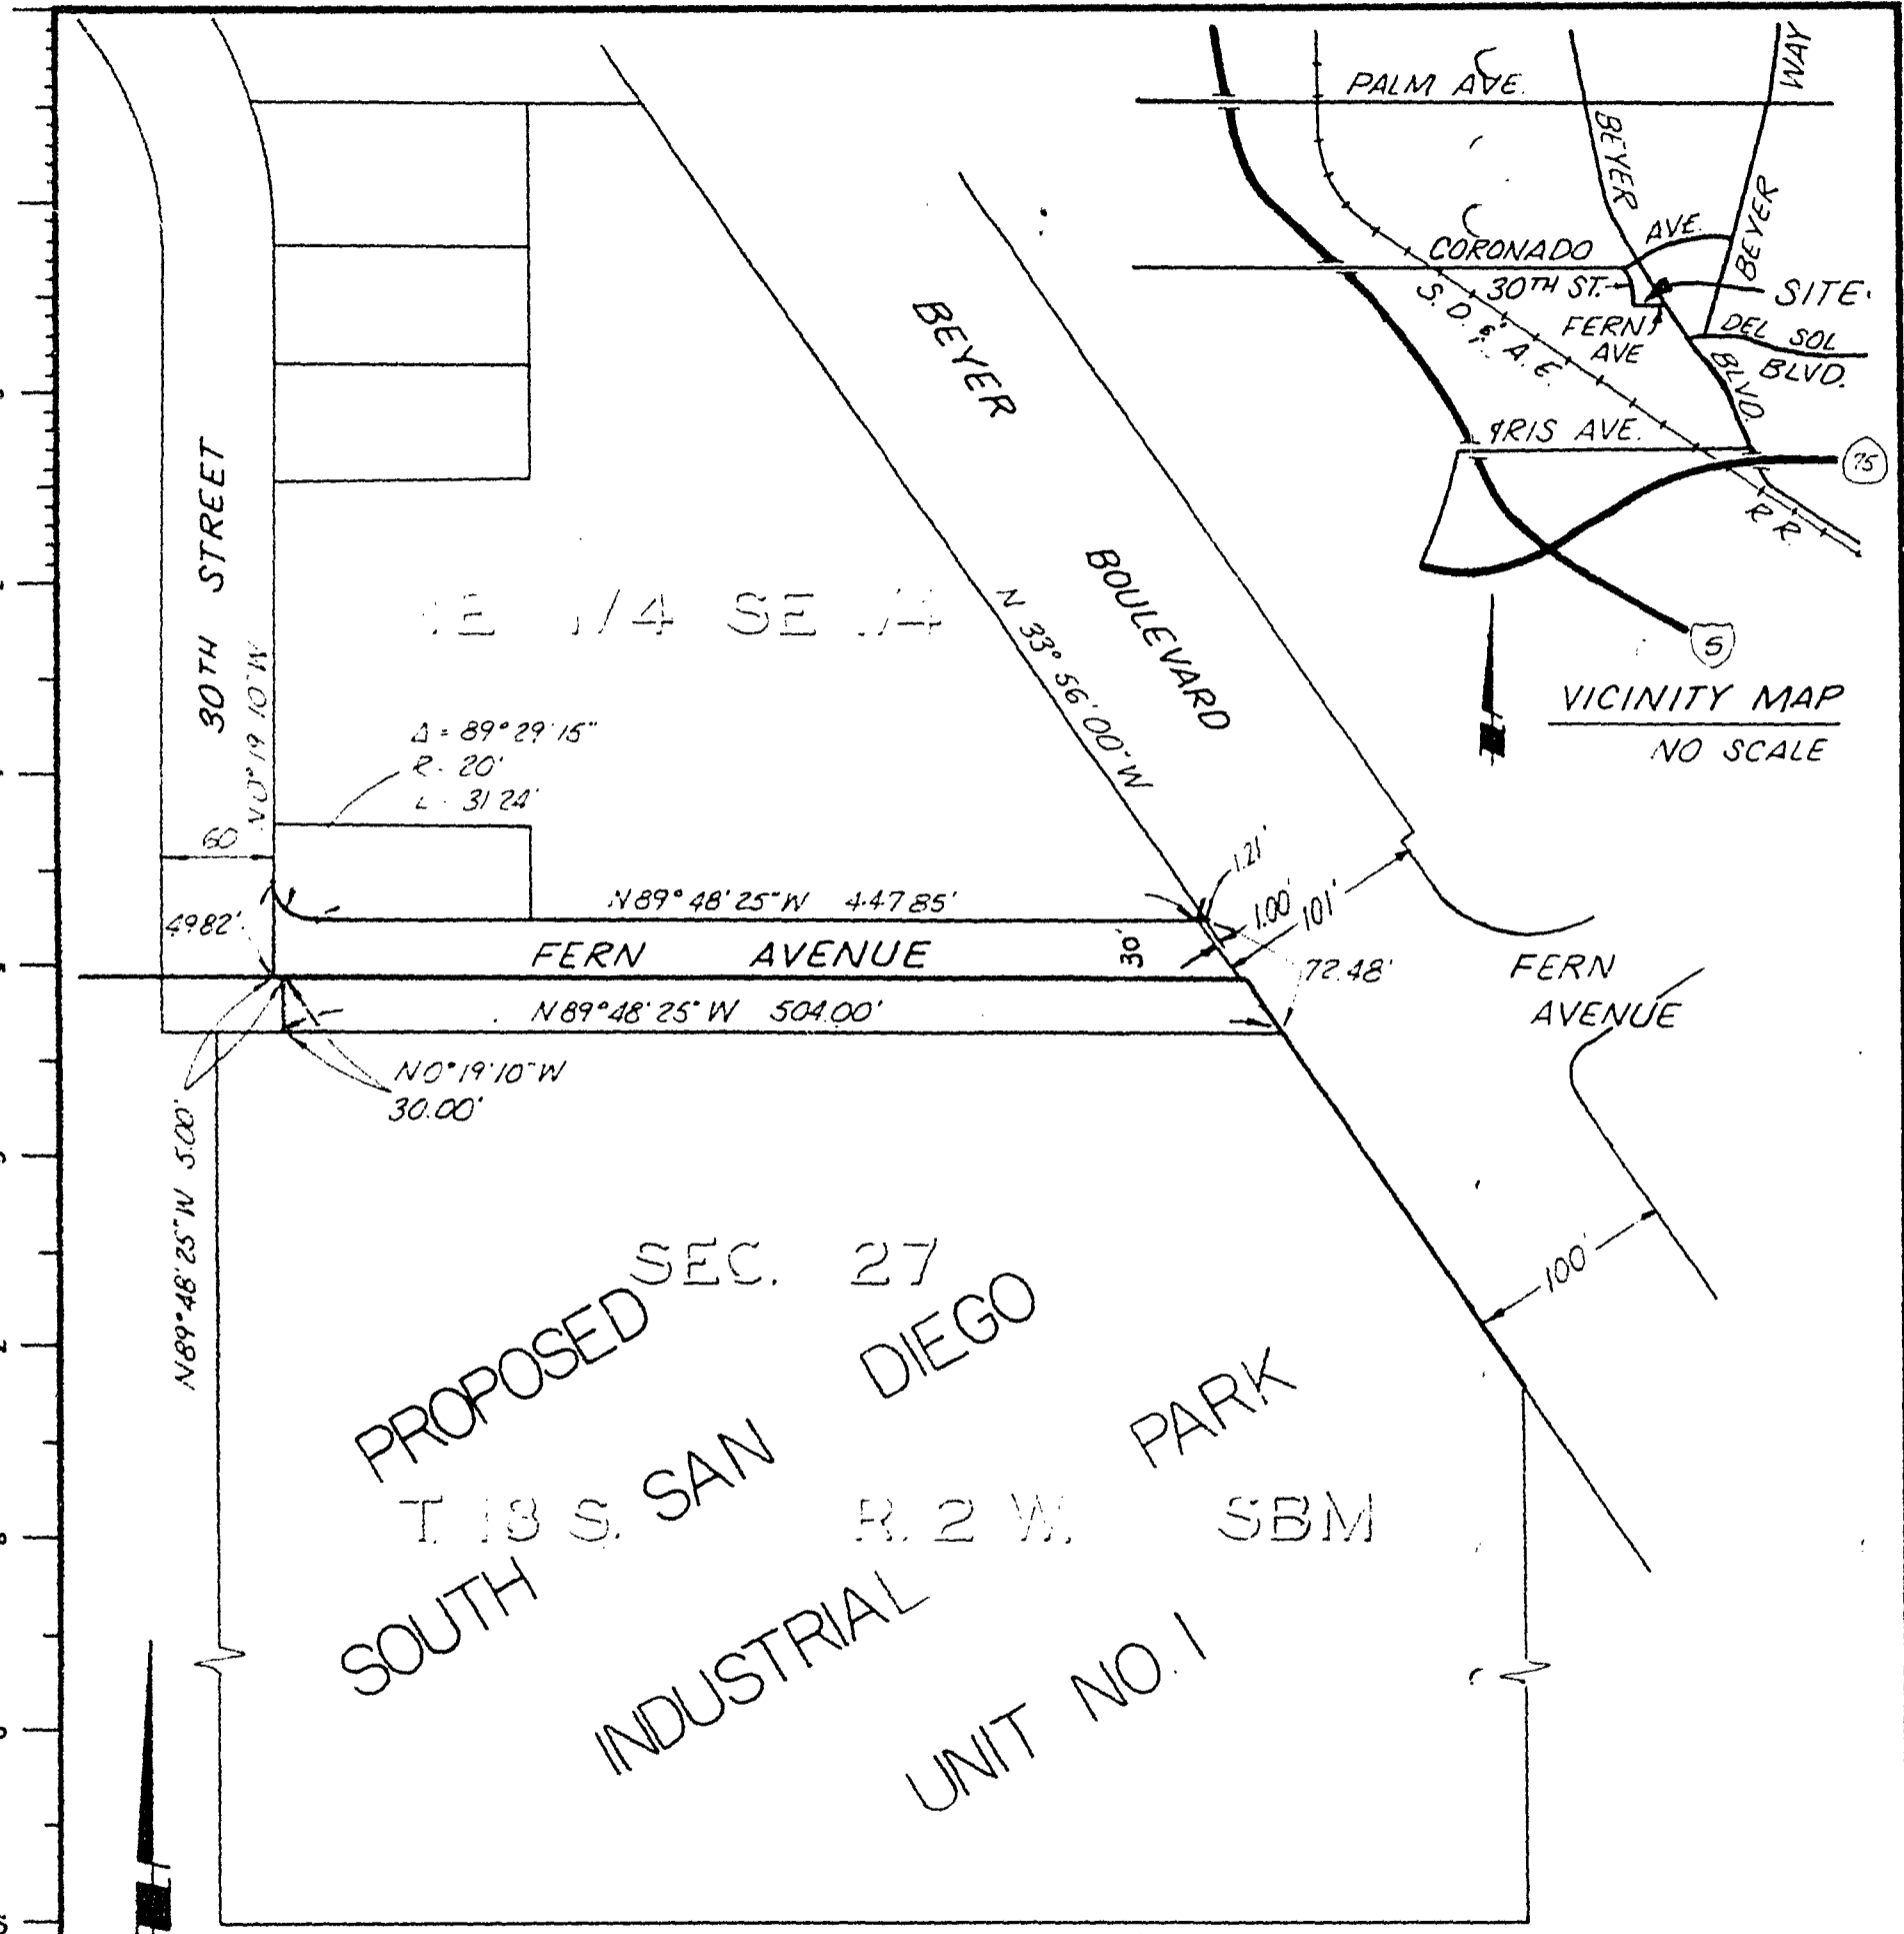

$\Delta = 89^{\circ} 29' 15''$   
 $R = 20'$   
 $L = 31.24'$


$N 89^{\circ} 48' 25'' W$  447.85'  
**FERN AVENUE**  
 $N 89^{\circ} 48' 25'' W$  504.00'

$N 0^{\circ} 19' 10'' W$   
 30.00'

PROPOSED SEC. 27  
 T 13 S. SAN DIEGO  
 SOUTH INDUSTRIAL UNIT NO. 1  
 R. 2 W. SBM  
 PARK

1" = 100'



REFERENCE : DWG. 13949-L  
 13469-L

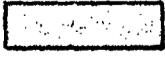 INDICATES STREET VACATION

BASIS OF BEARINGS IS THE WESTERLY LINE  
 OF BEYER BOULEVARD (FORMERLY U.S. HIGHWAY  
 NO. 101) PER RECORD OF SURVEY NO. 1415  
 IE  $N 33^{\circ} 56' 00'' W$



**LAWRENCE • FOGG • SMITH AND ASSOCIATES**  
**CONSULTING CIVIL ENGINEERS**  
 4880 LA MESA BLVD., LA MESA, CALIF. 92041 • 480-9000

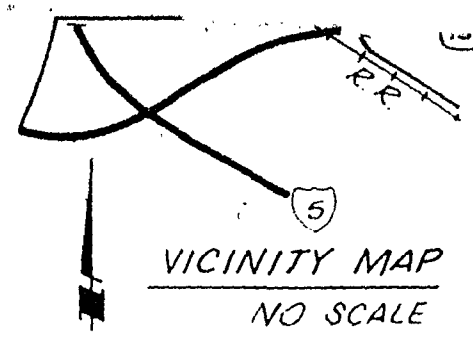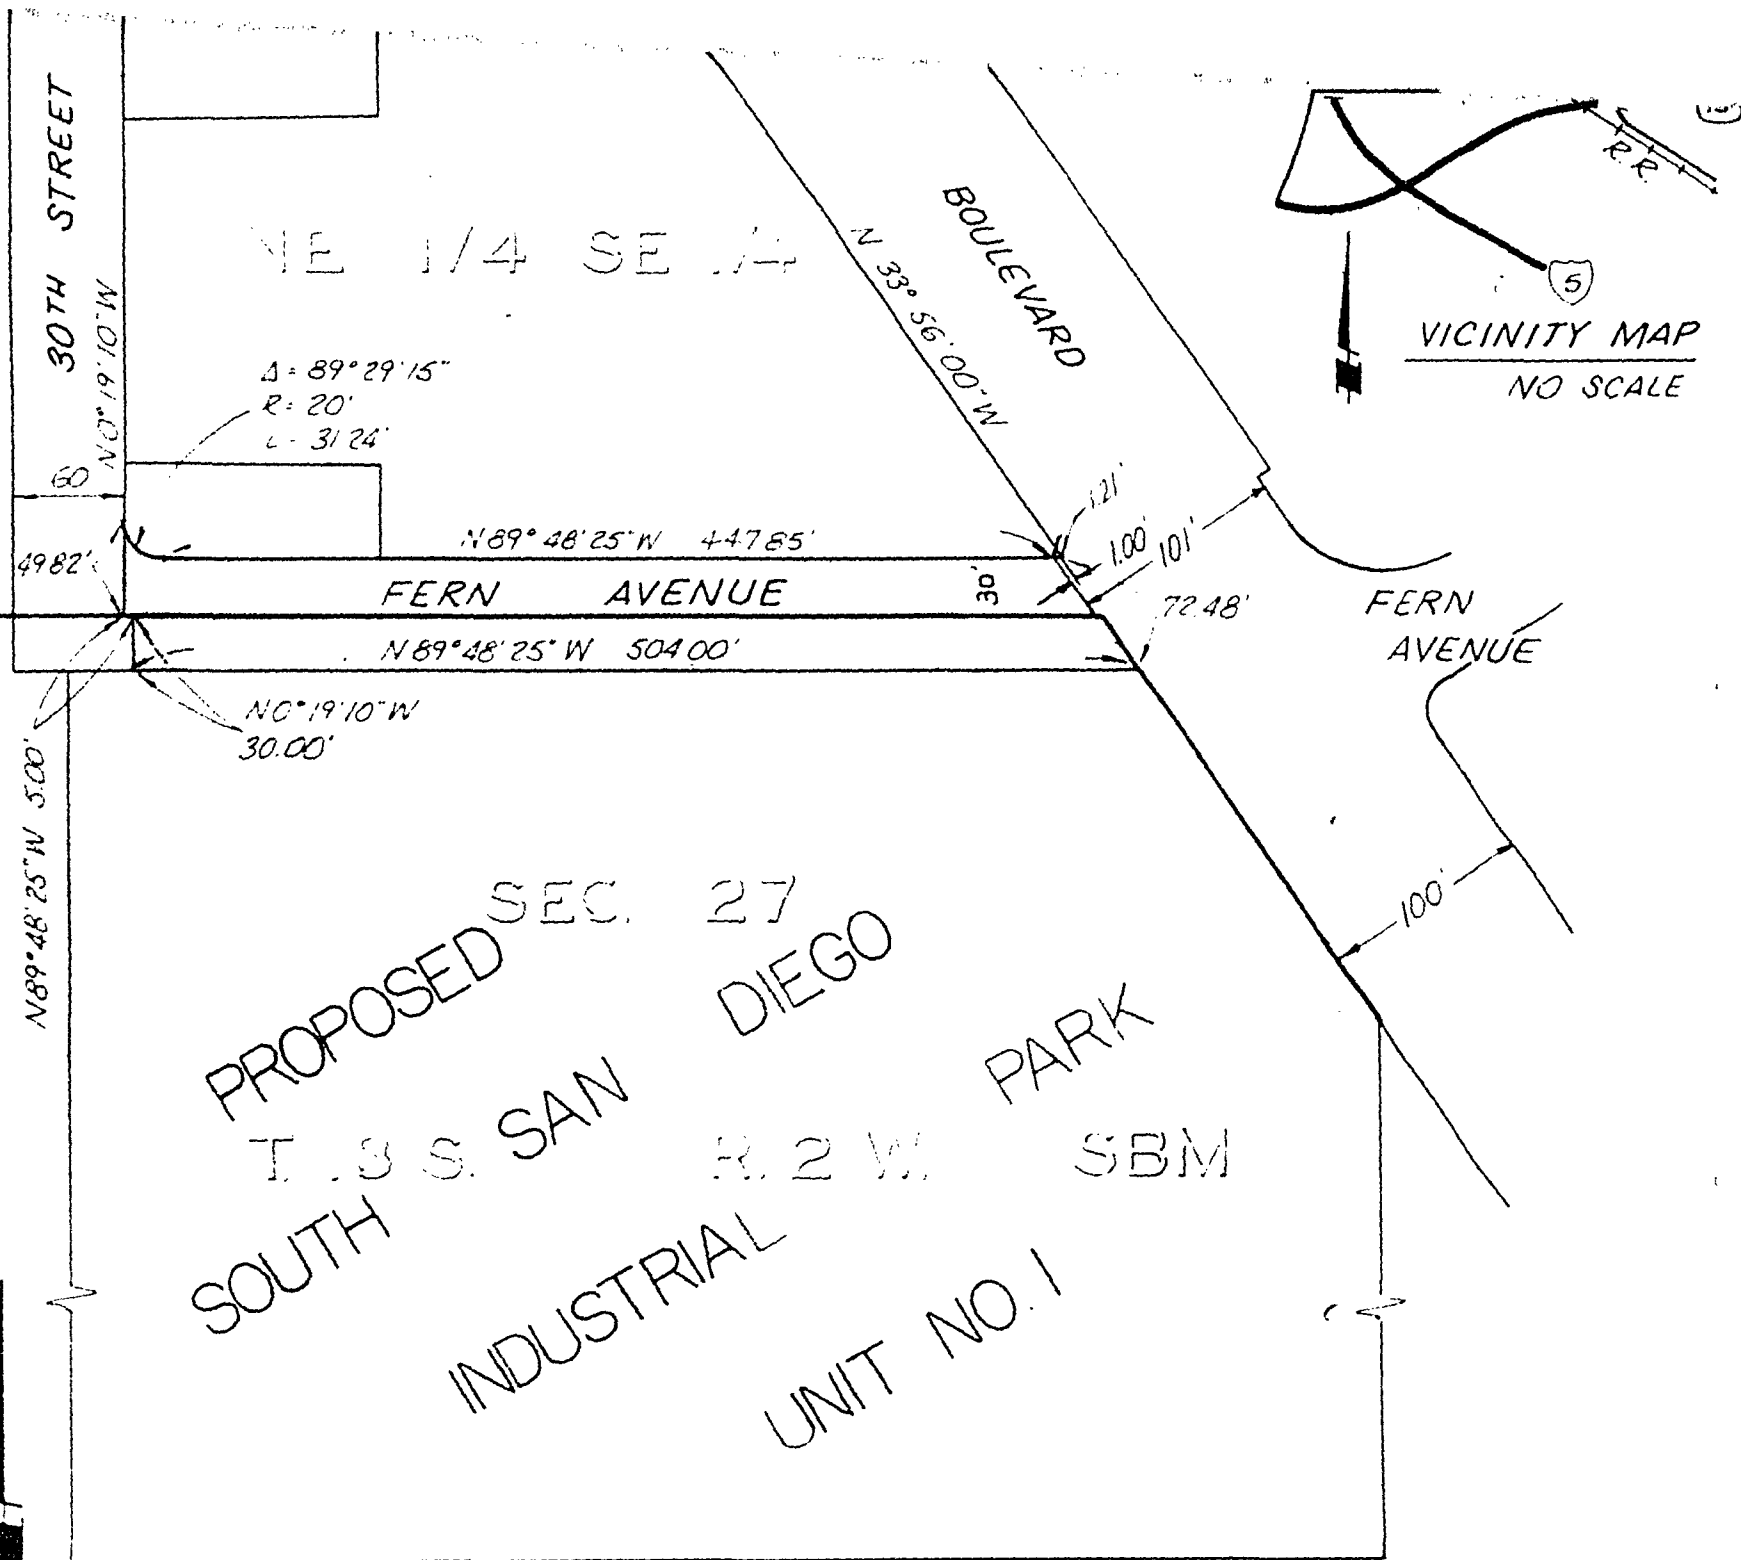

REFERENCE : DWG. 13949-L  
13469-L

BASIS OF BEARINGS IS THE WESTERLY LINE  
OF BEYER BOULEVARD (FORMERLY U.S. HIGHWAY  
NO. 101) PER RECORD OF SURVEY NO. 1415  
BE N 33° 56' 00\"/>

INDICATES STREET VACATION

**Lawrence • Fogg • Smith and Associates**  
CONSULTING CIVIL ENGINEERS  
6880 LA MESA BLVD., LA MESA, CALIF. 92041 • 480-9000

*Robert K. Fogg* 7509 5/23/77  
ROBERT K. FOGG RCE-7773 DATE

**STREET VACATION - FERN AVENUE**  
BETWEEN 30TH STREET AND BEYER BOULEVARD  
FOR SOUTH SAN DIEGO INDUSTRIAL PARK UNIT No 1

DOCUMENT NO. 761457  
FILED OCT 13 1977  
OFFICE OF THE CITY CLERK  
SAN DIEGO, CALIFORNIA

DESCRIPTION	BY	APPROVED	DATE	FILMED	CITY OF SAN DIEGO, CALIFORNIA	T.M. 76-112
ORIGINAL					SHEET 1 OF 1 SHEET	W O 117491
					<i>CA [Signature]</i> FOR CITY ENGINEER	6-13-77
					DATE	<i>Bill [Signature]</i> CONTROL CERTIFICATION
					<i>Jim Mueller</i> 6-14-77	143-1747
						LAMBERT COORDINATES
						13927 - B
					STATUS	

01796-2

MICROFILMED  
JUN 12 1978

OCT 5 1977

Passed and adopted by the Council of The City of San Diego on the following vote:

Councilmen	Yeas	Nays	Excused	Absent
Col Johnson	<input type="checkbox"/>	<input type="checkbox"/>	<input type="checkbox"/>	<input checked="" type="checkbox"/>
Maureen F. O'Connor	<input checked="" type="checkbox"/>	<input type="checkbox"/>	<input type="checkbox"/>	<input type="checkbox"/>
Lee Hainsford	<input checked="" type="checkbox"/>	<input type="checkbox"/>	<input type="checkbox"/>	<input type="checkbox"/>
Leon E. Williams	<input checked="" type="checkbox"/>	<input type="checkbox"/>	<input type="checkbox"/>	<input type="checkbox"/>
Floyd E. Morrow	<input type="checkbox"/>	<input type="checkbox"/>	<input type="checkbox"/>	<input checked="" type="checkbox"/>
Tom Gade	<input checked="" type="checkbox"/>	<input type="checkbox"/>	<input type="checkbox"/>	<input type="checkbox"/>
Joel M. Strobl	<input checked="" type="checkbox"/>	<input type="checkbox"/>	<input type="checkbox"/>	<input type="checkbox"/>
Jess D. Hare	<input checked="" type="checkbox"/>	<input type="checkbox"/>	<input type="checkbox"/>	<input type="checkbox"/>
Mayor Pete Wilson	<input checked="" type="checkbox"/>	<input type="checkbox"/>	<input type="checkbox"/>	<input type="checkbox"/>

AUTHENTICATED BY:

PETE WILSON  
Mayor of The City of San Diego, California.

CHARLES G. ABDELNOUR  
City Clerk of The City of San Diego, California.

By *Kathleen Martiney* Deputy

*REP. ... LB*  
1977 SEP 28 01:17:24  
SAN DIEGO, CALIF.

Office of the City Clerk, San Diego, California	
Resolution Number	<b>219415</b> Adopted <b>OCT 5 1977</b> <i>AT</i>

JUN 12 1978

MICROFILMED C1797