

RESOLUTION NO. 221223

(R. 78-2499)
JUN 26 1978

WHEREAS, Section 1930 of the Streets and Highways Code provides a procedure for the summary vacation of streets by City Council resolution where the street to be vacated has been superseded by relocation; and

WHEREAS, Friars Road, easterly of Goshen Street, has been relocated by the approval on this date of the dedication of a continuation of Gaines Street with the acceptance of the final map of the subdivision to be known as River Valley Unit No. 1; and

WHEREAS, those properties adjoining the portion of Friars Road to be vacated will continue to have access or will be accessible by the streets which will be dedicated with the approval on this date of the subdivision to be known as River Valley Unit No. 1; NOW, THEREFORE,

BE IT RESOLVED, by the Council of The City of San Diego, as follows:

1. That Friars Road, as more particularly shown on Drawing No. 14226-B on file in the office of the City Clerk as Document No. 763905, which is by this reference incorporated herein and made a part hereof, be and the same is hereby ordered vacated.


2. That the City Clerk shall cause a certified copy of this resolution, with drawing, attested by

MICROFILMED

01013

him under seal, to be recorded in the office of the
County Recorder.

APPROVED: JOHN W. WITT, City Attorney

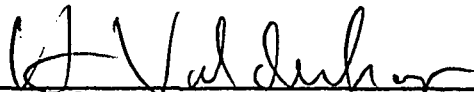By 
Harold O. Valderhaug, Deputy

HOV:dm
6/14/78
Or.Dept. E&D
T.M.:77-190
W.O.:70737
14226-B

MICROFILMED

221223

01014

MICROFILMED

221223


PROPOSED RIVER VALLEY UNIT NO. 1

DATA SHOWN IN () PARENTHESIS IS TAKEN FROM DEED RECORDED 9-10-64 FILE/PAGE NO. 16497 OR.

DATA SHOWN IN < > BRACKETS IS TAKEN FROM DEED RECORDED 8-20-56 DOC. 115209 3K 6229 PG. 161 OR.

DATA SHOWN IN [] BRACKETS IS TAKEN FROM DEED RECORDED 12-12-68 AS FILE PAGE NO. 217430 SERIES 9 BK. 68 OR.


SCALE: 1"=40'

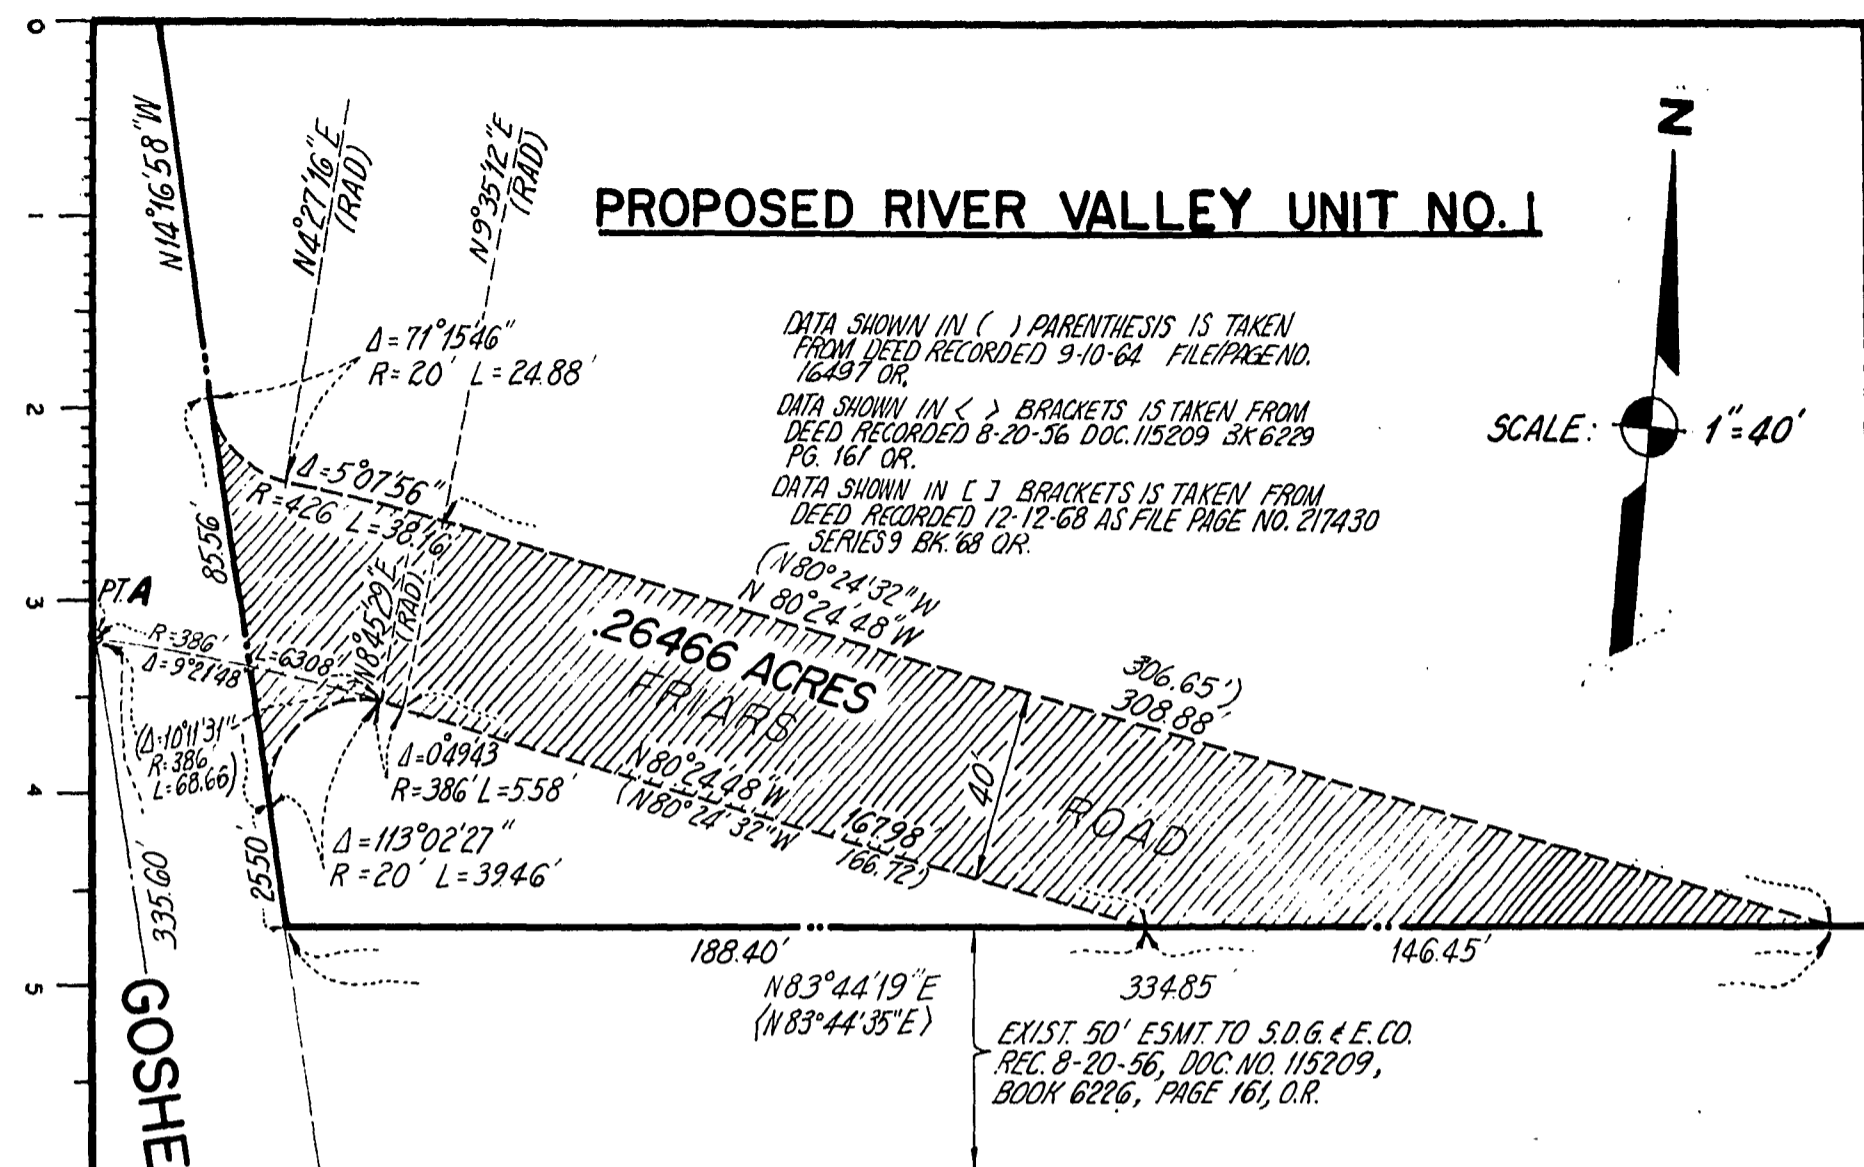

STREET VACATION SHOWN THUS

BASIS OF BEARINGS:
 THE BASIS BEARINGS FOR THIS PLAT IS A PORTION OF THE CENTERLINE OF FRIARS ROAD AS SHOWN ON "ANDRADE PARK" MAP 7192. I. E. N75°43'20"E

SCALE: 1"=200'

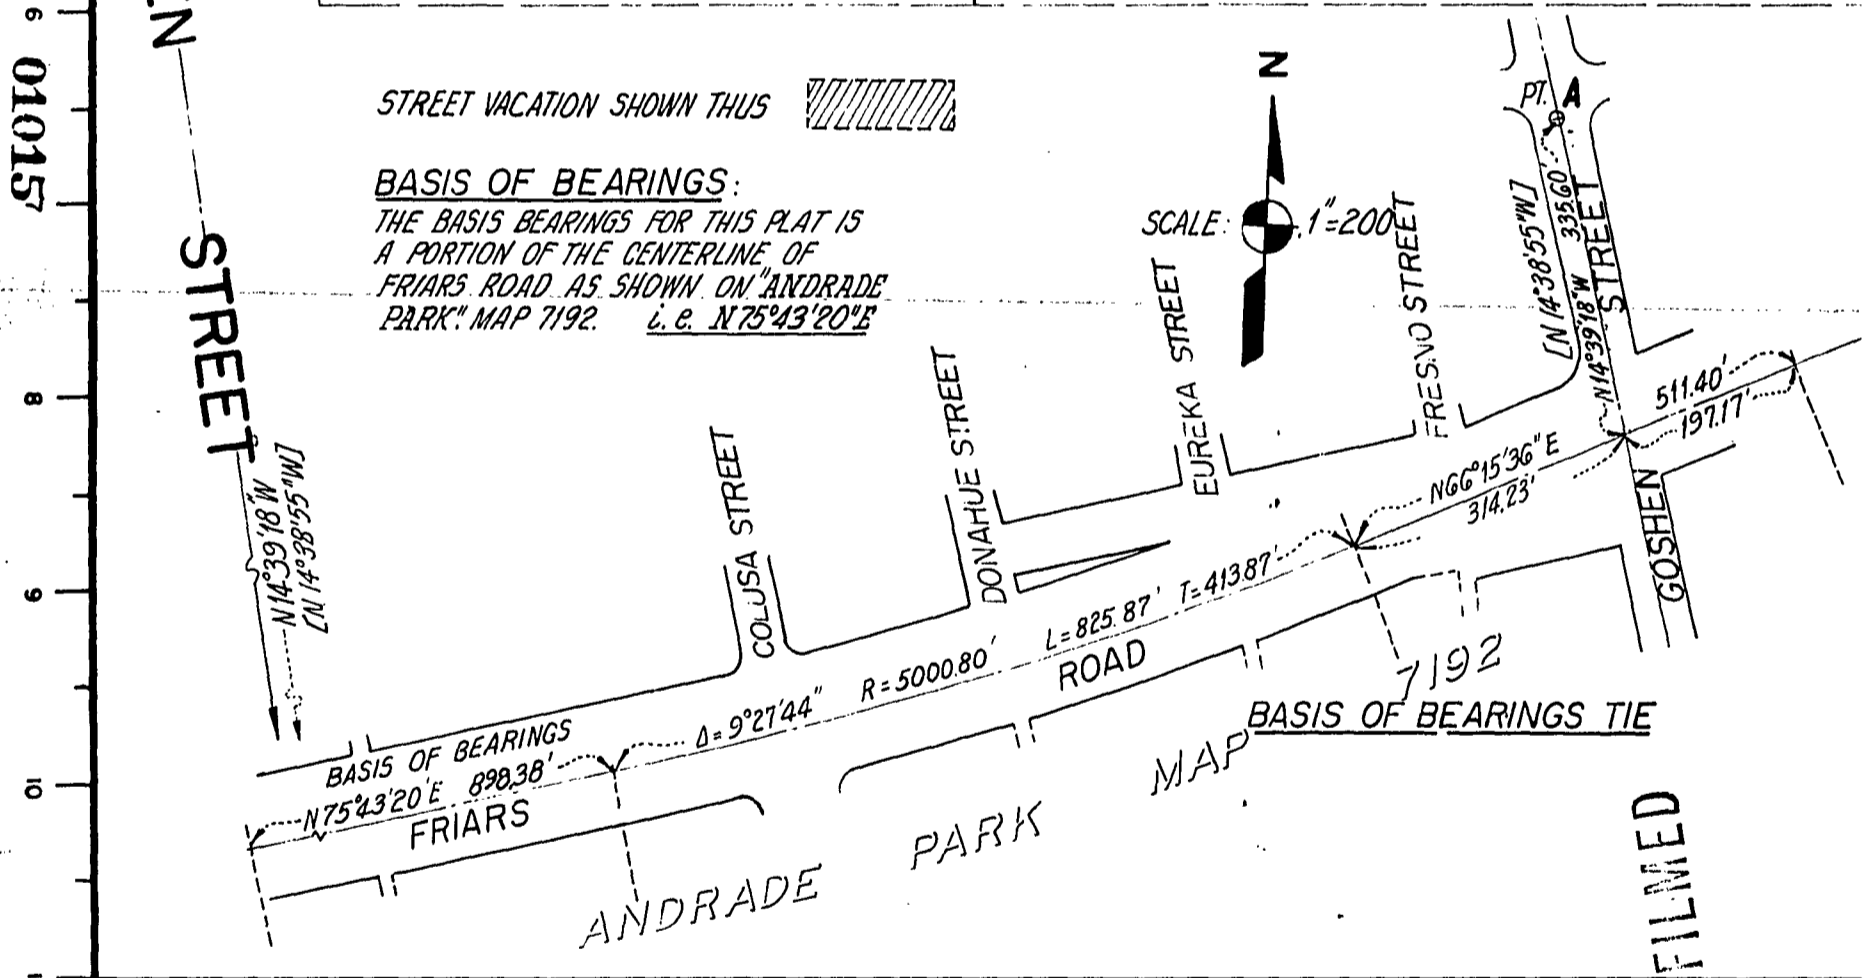

MICROFILMED

PREPARED BY: *J. 6295*
RICK ENGINEERING COMPANY
 5620 FRIARS ROAD SAN DIEGO, CA. 92110
 TELEPHONE (714) 291-0707

DOCUMENT NO. 763905
 FILED JUL 7 1978
 OFFICE OF THE CITY CLERK
 SAN DIEGO, CALIFORNIA

STREET VACATION: BETWEEN THE EASTERLY LINE OF GOSHEN STREET AND THE NORTHERLY LINE OF THE 50' EASEMENT TO S.D.G. & E. FOR PROPOSED RIVER VALLEY UNIT NO. 1 TM. 77-190-1

DESCRIPTION	BY	APPROVED	DATE	FILMED
ORIGINAL				

CITY OF SAN DIEGO, CALIFORNIA
 SHEET 1 OF 1 SHEET

[Signature] 4-19-78
 FOR CITY ENGINEER DATE

Jim Mueller 4-18-78

W.O. T.M. 77-190
 NO. 70737

[Signature] 4-17-78
 CONTROL CERTIFICATION

218-1713
 LAMBERT COORDINATES

01016


221223

MICROFIL 221223

PROPOSED RIVER VALLEY UNIT NO. 1

SCALE: 1" = 40'


DATA SHOWN IN () PARENTHESIS IS TAKEN FROM DEED RECORDED 9-10-64 FILE/PAGE NO. 16497 OR.
 DATA SHOWN IN < > BRACKETS IS TAKEN FROM DEED RECORDED 8-20-56 DOC. 115209 BK 6229 PG. 161 OR.
 DATA SHOWN IN [] BRACKETS IS TAKEN FROM DEED RECORDED 12-12-68 AS FILE PAGE NO. 217430 SERIES 9 BK 68 OR.

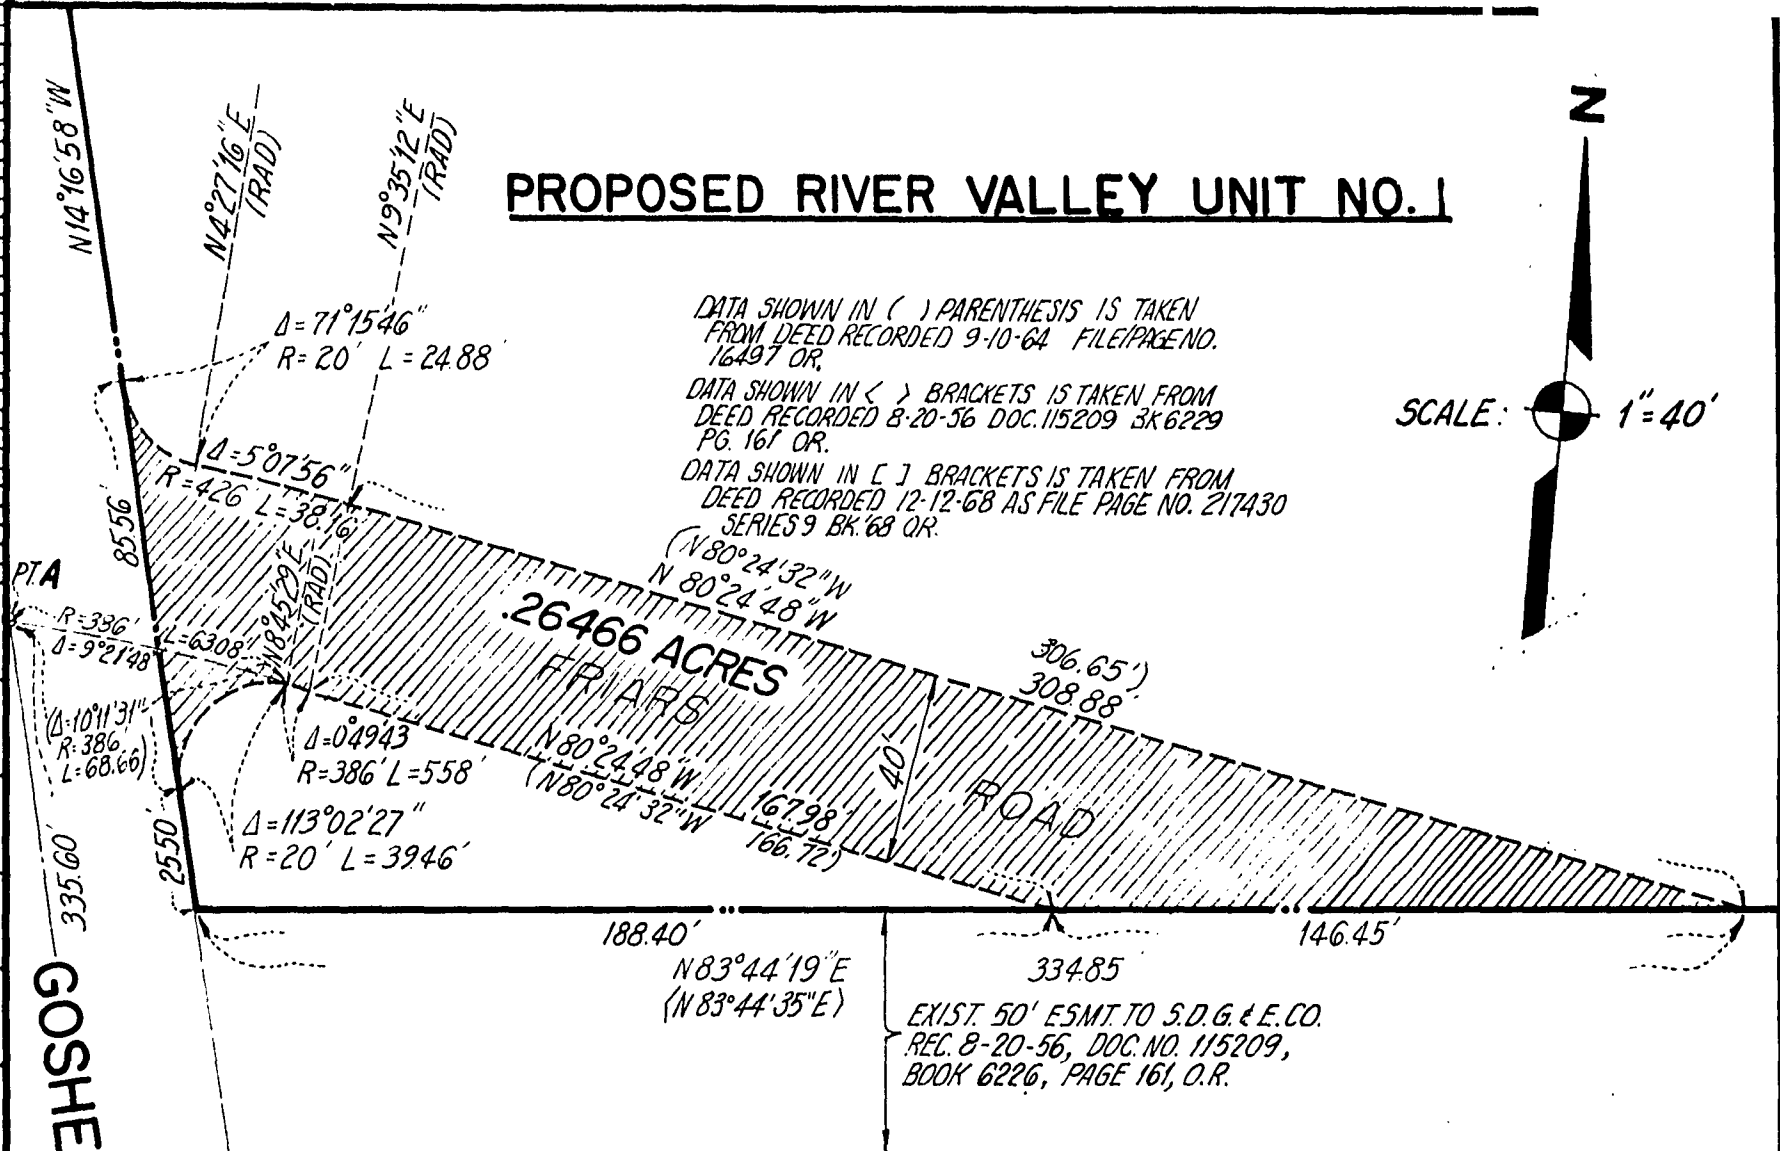

STREET VACATION SHOWN THIS

BASIS OF BEARINGS:
 THE BASIS BEARINGS FOR THIS PLAT IS A PORTION OF THE CENTERLINE OF FRIARS ROAD AS SHOWN ON "ANDRADE PARK" MAP 7192. I. E. N 75°43'20"E

SCALE: 1" = 200'

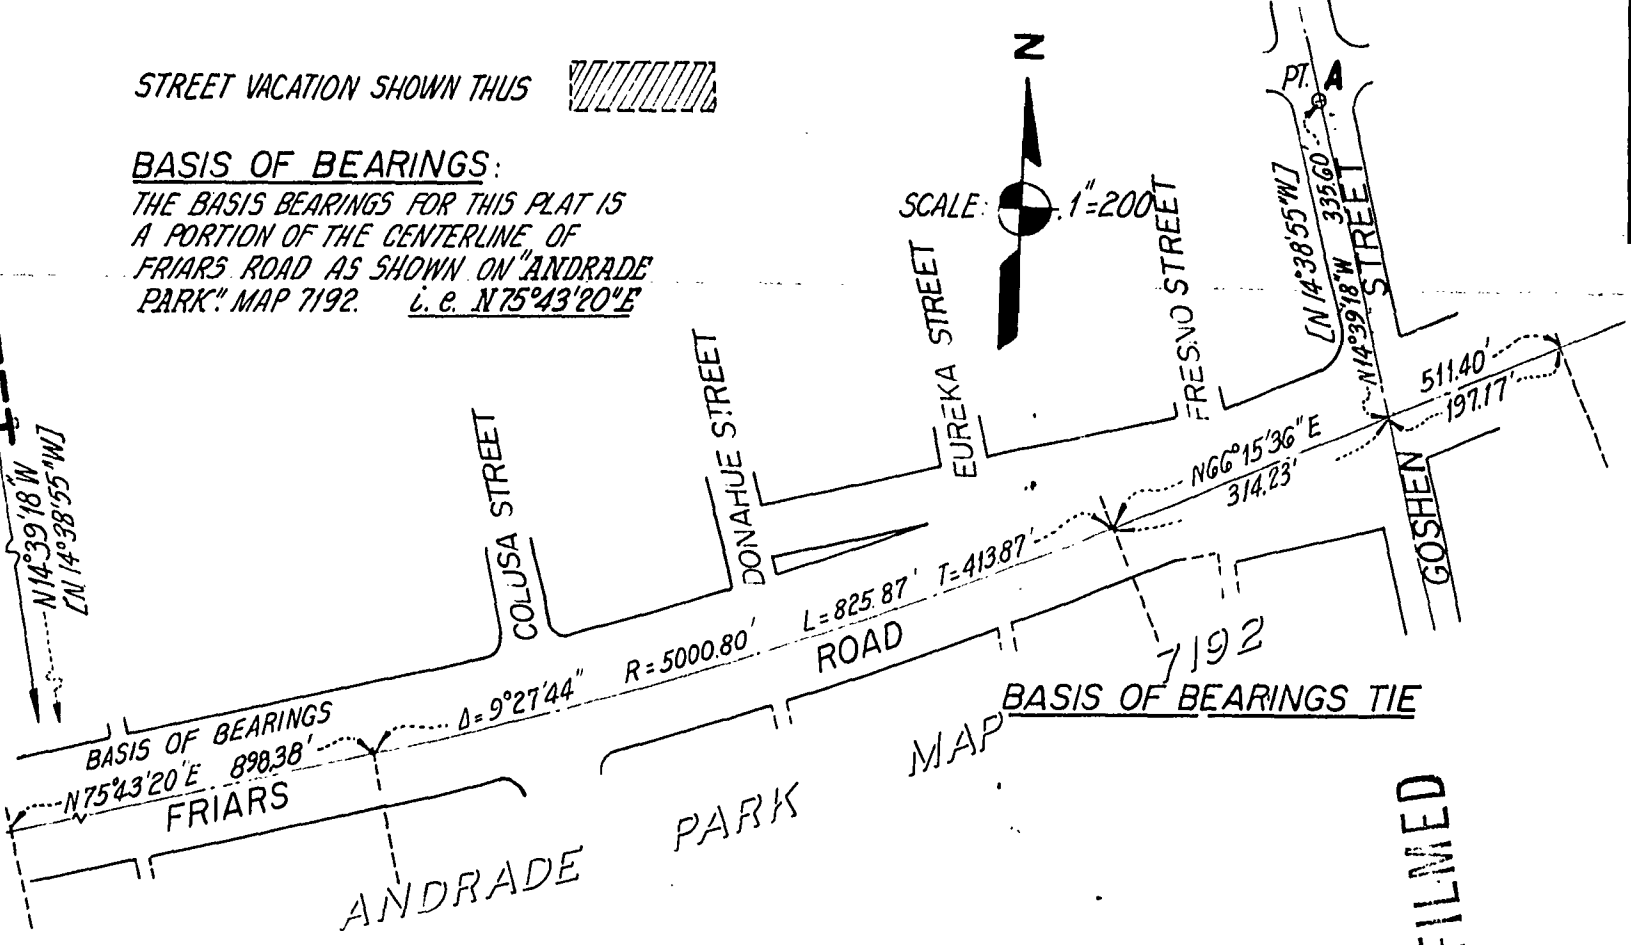

MICROFILMED

PREPARED BY : **RICK ENGINEERING COMPANY**
 5620 FRIARS ROAD SAN DIEGO, CA. 92110
 TELEPHONE (714) 291-0707

DOCUMENT NO. 763905
 FILED JUL 7 1978
 OFFICE OF THE CITY CLERK
 SAN DIEGO, CALIFORNIA

STREET VACATION: BETWEEN THE EASTERLY LINE OF GOSHEN STREET AND THE NORTHERLY LINE OF THE 50' EASEMENT TO S.D.G. & E. CO. FOR PROPOSED RIVER VALLEY UNIT NO. 1 TM. 77-190-1

DESCRIPTION	BY	APPROVED	DATE	FILMED	CITY OF SAN DIEGO, CALIFORNIA	W.O. T.M. 77-190
ORIGINAL					SHEET 1 OF 1 SHEET	NO. 70737
					<i>W. J. ...</i> FOR CITY ENGINEER	<i>Bill Robinson</i> CONTROL CERTIFICATION
					DATE <u>4-17-78</u>	4-17-78
					<i>Jim Mueller</i> 4-18-78	218-1713
						LAMBERT COORDINATES
						14226 - B
					STATUS	

221223

J-6295

01015 01016 221223

Passed and adopted by the Council of The City of San Diego on JUN 26 1978,
 by the following vote:

Councilmen	Yeas	Nays	Excused	Absent
Bill Mitchell	<input checked="" type="checkbox"/>	<input type="checkbox"/>	<input type="checkbox"/>	<input type="checkbox"/>
Maureen F. O'Connor	<input type="checkbox"/>	<input type="checkbox"/>	<input type="checkbox"/>	<input checked="" type="checkbox"/>
Bill Lowery	<input checked="" type="checkbox"/>	<input type="checkbox"/>	<input type="checkbox"/>	<input type="checkbox"/>
Leon L. Williams	<input checked="" type="checkbox"/>	<input type="checkbox"/>	<input type="checkbox"/>	<input type="checkbox"/>
Fred Schnaubelt	<input checked="" type="checkbox"/>	<input type="checkbox"/>	<input type="checkbox"/>	<input type="checkbox"/>
Tom Gade	<input type="checkbox"/>	<input type="checkbox"/>	<input type="checkbox"/>	<input checked="" type="checkbox"/>
Larry Stirling	<input checked="" type="checkbox"/>	<input type="checkbox"/>	<input type="checkbox"/>	<input type="checkbox"/>
Jess D. Haro	<input checked="" type="checkbox"/>	<input type="checkbox"/>	<input type="checkbox"/>	<input type="checkbox"/>
Mayor Pete Wilson	<input checked="" type="checkbox"/>	<input type="checkbox"/>	<input type="checkbox"/>	<input type="checkbox"/>

AUTHENTICATED BY:

PETE WILSON
 Mayor of The City of San Diego, California.

(Seal)

CHARLES G. ABDELNOUR
 City Clerk of The City of San Diego, California.

By Betty Gooding, Deputy.

MICROFILMED

RECEIVED
 CITY CLERK'S OFFICE
 1978 JUN 16 AM 8:13
 SAN DIEGO, CALIF.

CC-1276 (REV. 11-77)

Office of the City Clerk, San Diego, California	
Resolution Number	221223 Adopted JUN 26 1978

01017