

RESOLUTION NO. 186259

VACATION OF PORTIONS OF WATERFORD STREET, EL CANTO STREET, DESCANSO STREET, PAUL JONES STREET AND LINDA VISTA STREET IN HOMELAND VILLAS.


BE IT RESOLVED, By the Council of The City of San Diego, California, that portions of WATERFORD STREET, EL CANTO STREET, DESCANSO STREET, PAUL JONES STREET and LINDA VISTA STREET, in Homeland Villas,

as more particularly referred to in Resolution of Intention No. 182790 is unnecessary for present or prospective public street purposes.

BE IT FURTHER RESOLVED, that portions of WATERFORD STREET, DESCANSO STREET, PAUL JONES STREET and LINDA VISTA STREET, in Homeland Villas,

as more particularly shown on Map No. 10609-AB, on file in the office of the City Clerk as Document No. 679917, which said map is attached hereto, marked Exhibit A and made a part hereof, be and the same is hereby ordered vacated.

BE IT FURTHER RESOLVED, that the City Clerk shall cause a certified copy of this resolution, with exhibit, attested by him under seal, to be recorded in the office of the County Recorder.

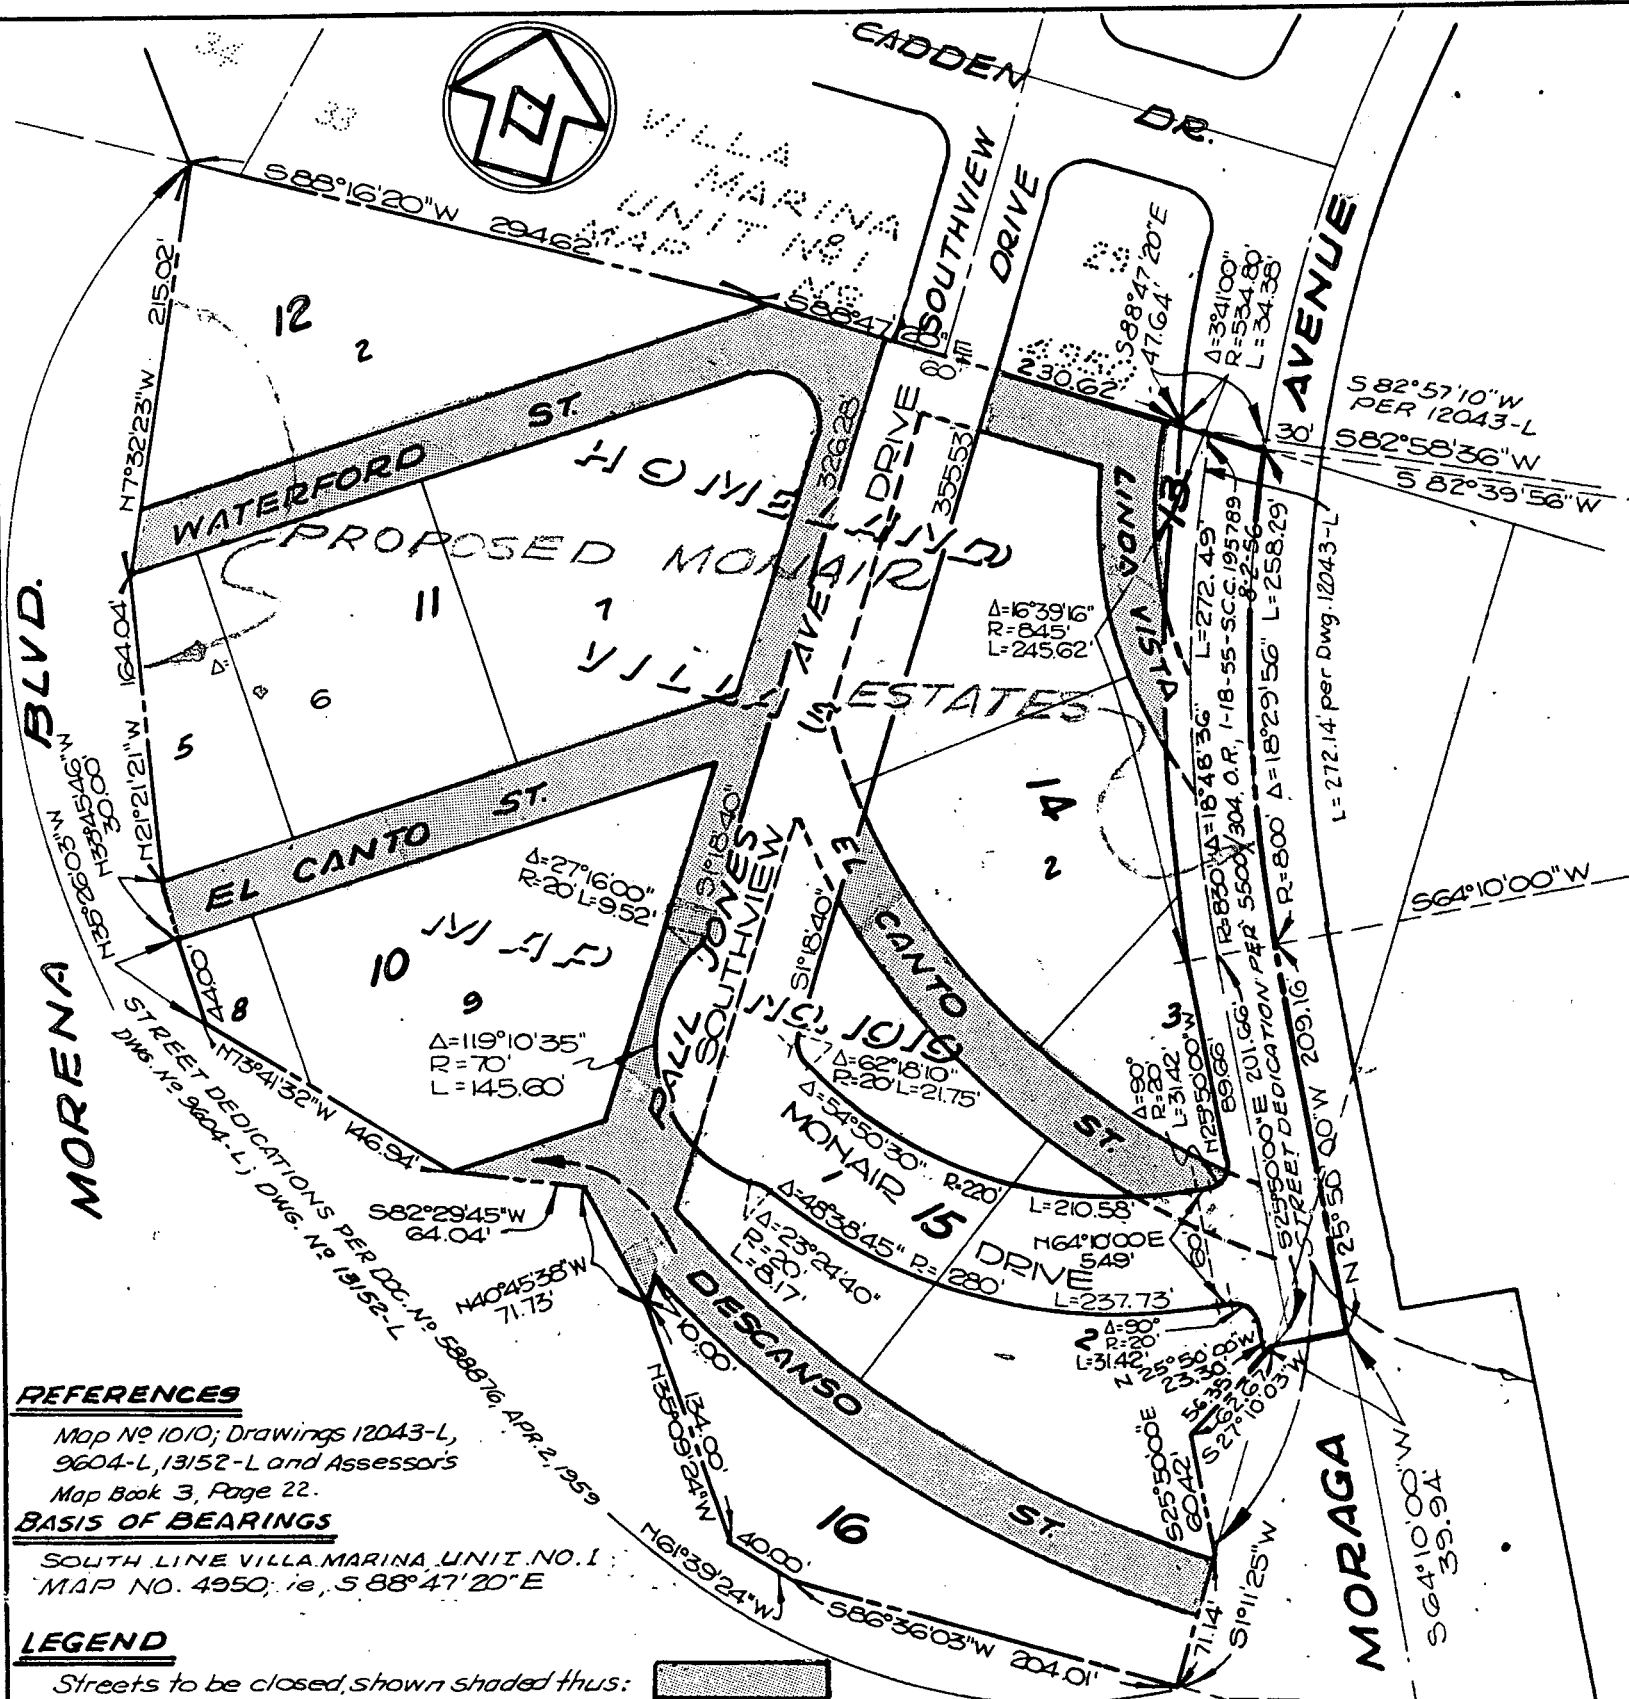

REFERENCES

Map No 1010; Drawings 12043-L, 9604-L, 13152-L and Assessor's Map Book 3, Page 22.

BASIS OF BEARINGS

SOUTH LINE VILLA MARINA UNIT NO. 1 MAP NO. 4950; ie, S 88° 47' 20" E

LEGEND

Streets to be closed, shown shaded thus:
 Total parcel & Area of Proposed Monair Estates is T.M. 62-140
 Outlined thus:

DOCUMENT NO. 679917
DATE FILED DEC 22 1964

BALBOA
 12055-L SEE NO. 195789

EXHIBIT "A"

J. Herrick 12/28/64 PLANNING	C. Lawrence 12/21/64 RECORDS ENGR.	C. W. Kellback 12/29/64 CONTROL ENGR.	W. C. Laughlin 12/29/64 OFFICE ENGR.
---------------------------------	---------------------------------------	--	---

DRAWN BY W.J.C.
 CHECKED BY _____
 FIELD BOOKS _____
 SCALE 1" = 100'
 W.O. 27002(64-25)

CITY OF SAN DIEGO - ENGINEERING DEPARTMENT
STREET VACATION
 WATERFORD ST, EL CANTO ST, DESCANSO ST, PAUL JONES ST, AND LINDAVISTA ST. IN HOMELAND VILLAS, for new street Pattern on Proposed "Monair Estates".

DATE Dec. 21, 1964
E. J. Guver
 CITY ENGINEER
10609 -AB